


FOX RIVER GROVE REDEVELOPMENT

FOX RIVER GROVE, ILLINOIS



PRELIMINARY SCHEMATIC DESIGN.
 COPYRIGHT 2014 GLEASON ARCHITECTS, P.C.
 DATE: 8-5-14
 JOB NUMBER: 13-089

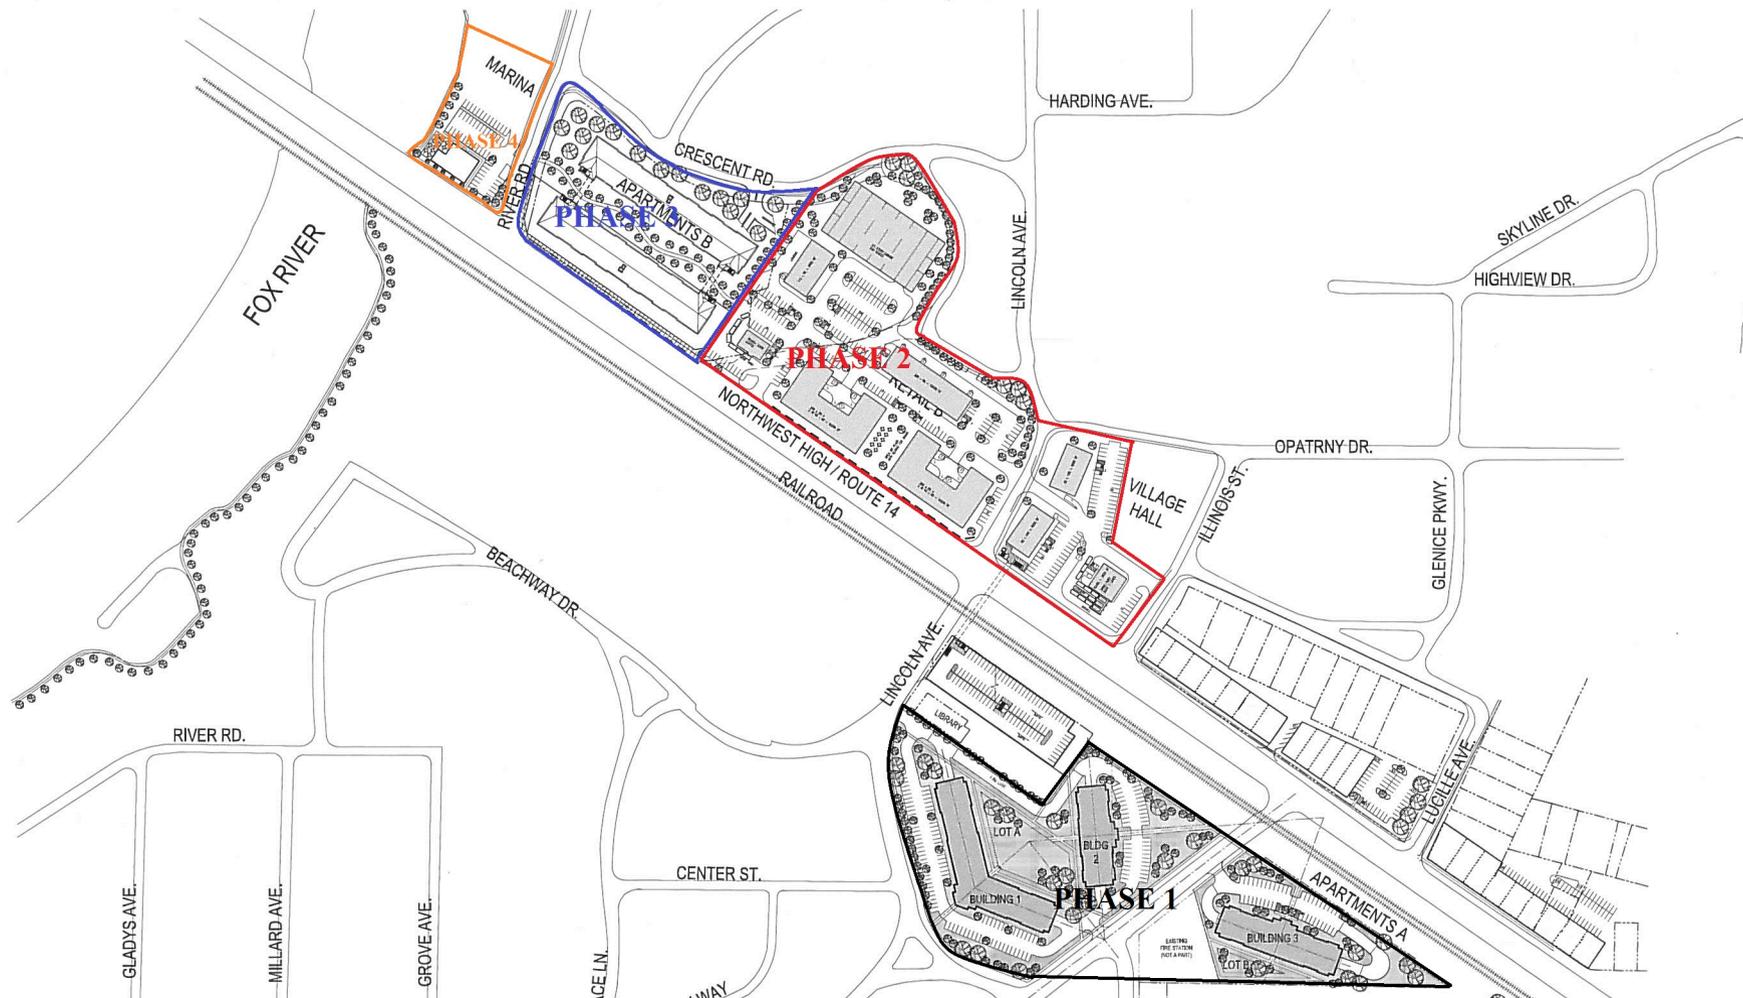

OVERALL SITE PLAN

SCALE: 1" = 125'

RETAIL A: TO BE DETERMINED
 RETAIL B: 75,000 SQ. FT.
 450 PARKING STALLS PROVIDED
 RETAIL C: TO BE DETERMINED
 PHASE 2 TO BE DETERMINED

APARTMENTS A: (3) 5 STORY BUILDINGS
 103,825 SQ. FT. EACH BUILDING
 (10) 2-BEDROOM (90) 1-BEDROOM EACH BUILDING
 300 UNITS TOTAL
 462 PARKING STALLS REQ'D
 585 PARKING STALLS PROVIDED

APARTMENTS B: (2) 4 STORY BUILDINGS
 123,884 SQ. FT. EACH BUILDING
 (8) 2-BEDROOM (60) 1-BEDROOM EACH BUILDING
 176 UNITS TOTAL
 272 PARKING STALLS REQ'D



GLEASON ARCHITECTS, P.C.

769 Heartland Drive, Unit A Sugar Grove, Illinois
 Phone: 630-466-8740 Fax: 630-466-8760